


Rear



Front

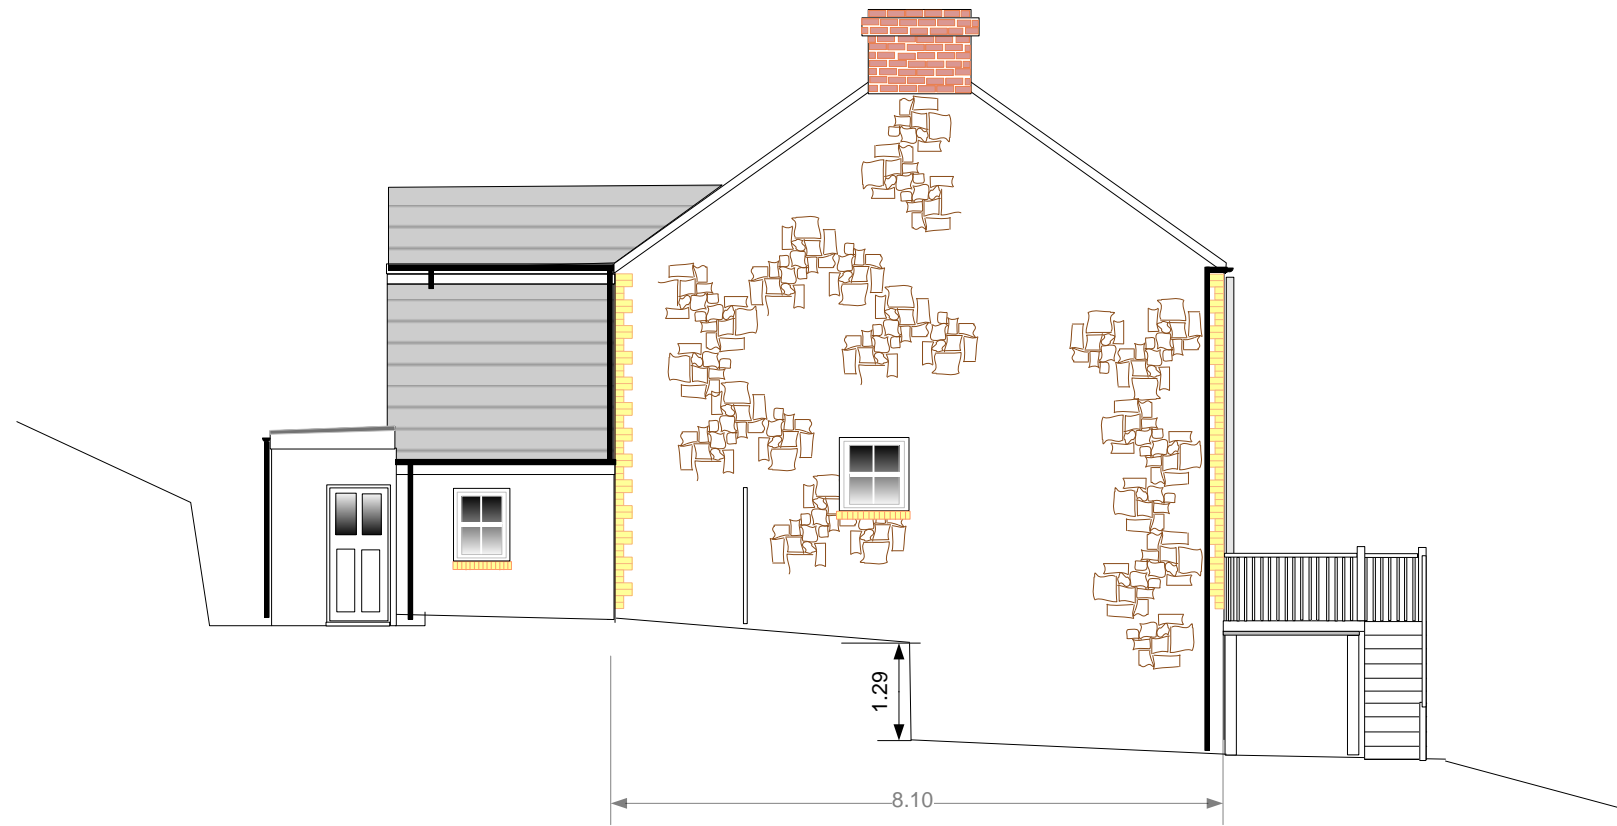

Side



J.A.P.S.

John Anderson Professional Services Ltd

Priding House
55 Birchwood Road
Woolaston
Gloucestershire
GL15 6PE

Tel & Fax: 01594 529523
Mobile: 07768 936553
janders55@btinternet.com

CLIENT:

Project:

2 story side extension to provide 2 Bedrooms,
Utility, Family Room and WC.
Loft conversion to existing dwelling

BUILDER'S NOTE!

All dimensions must be checked
on site. Do not rely on scaling
from this drawing.
Contractor to verify all sizes prior
to commencement of work.

Scale 1:100

Existing Elevations

Job No:

Revision:

Date: