



Scale 1: 100
Date drawn 21/05/05

*Plan for the purposes of
Licensing Act 2003 only*

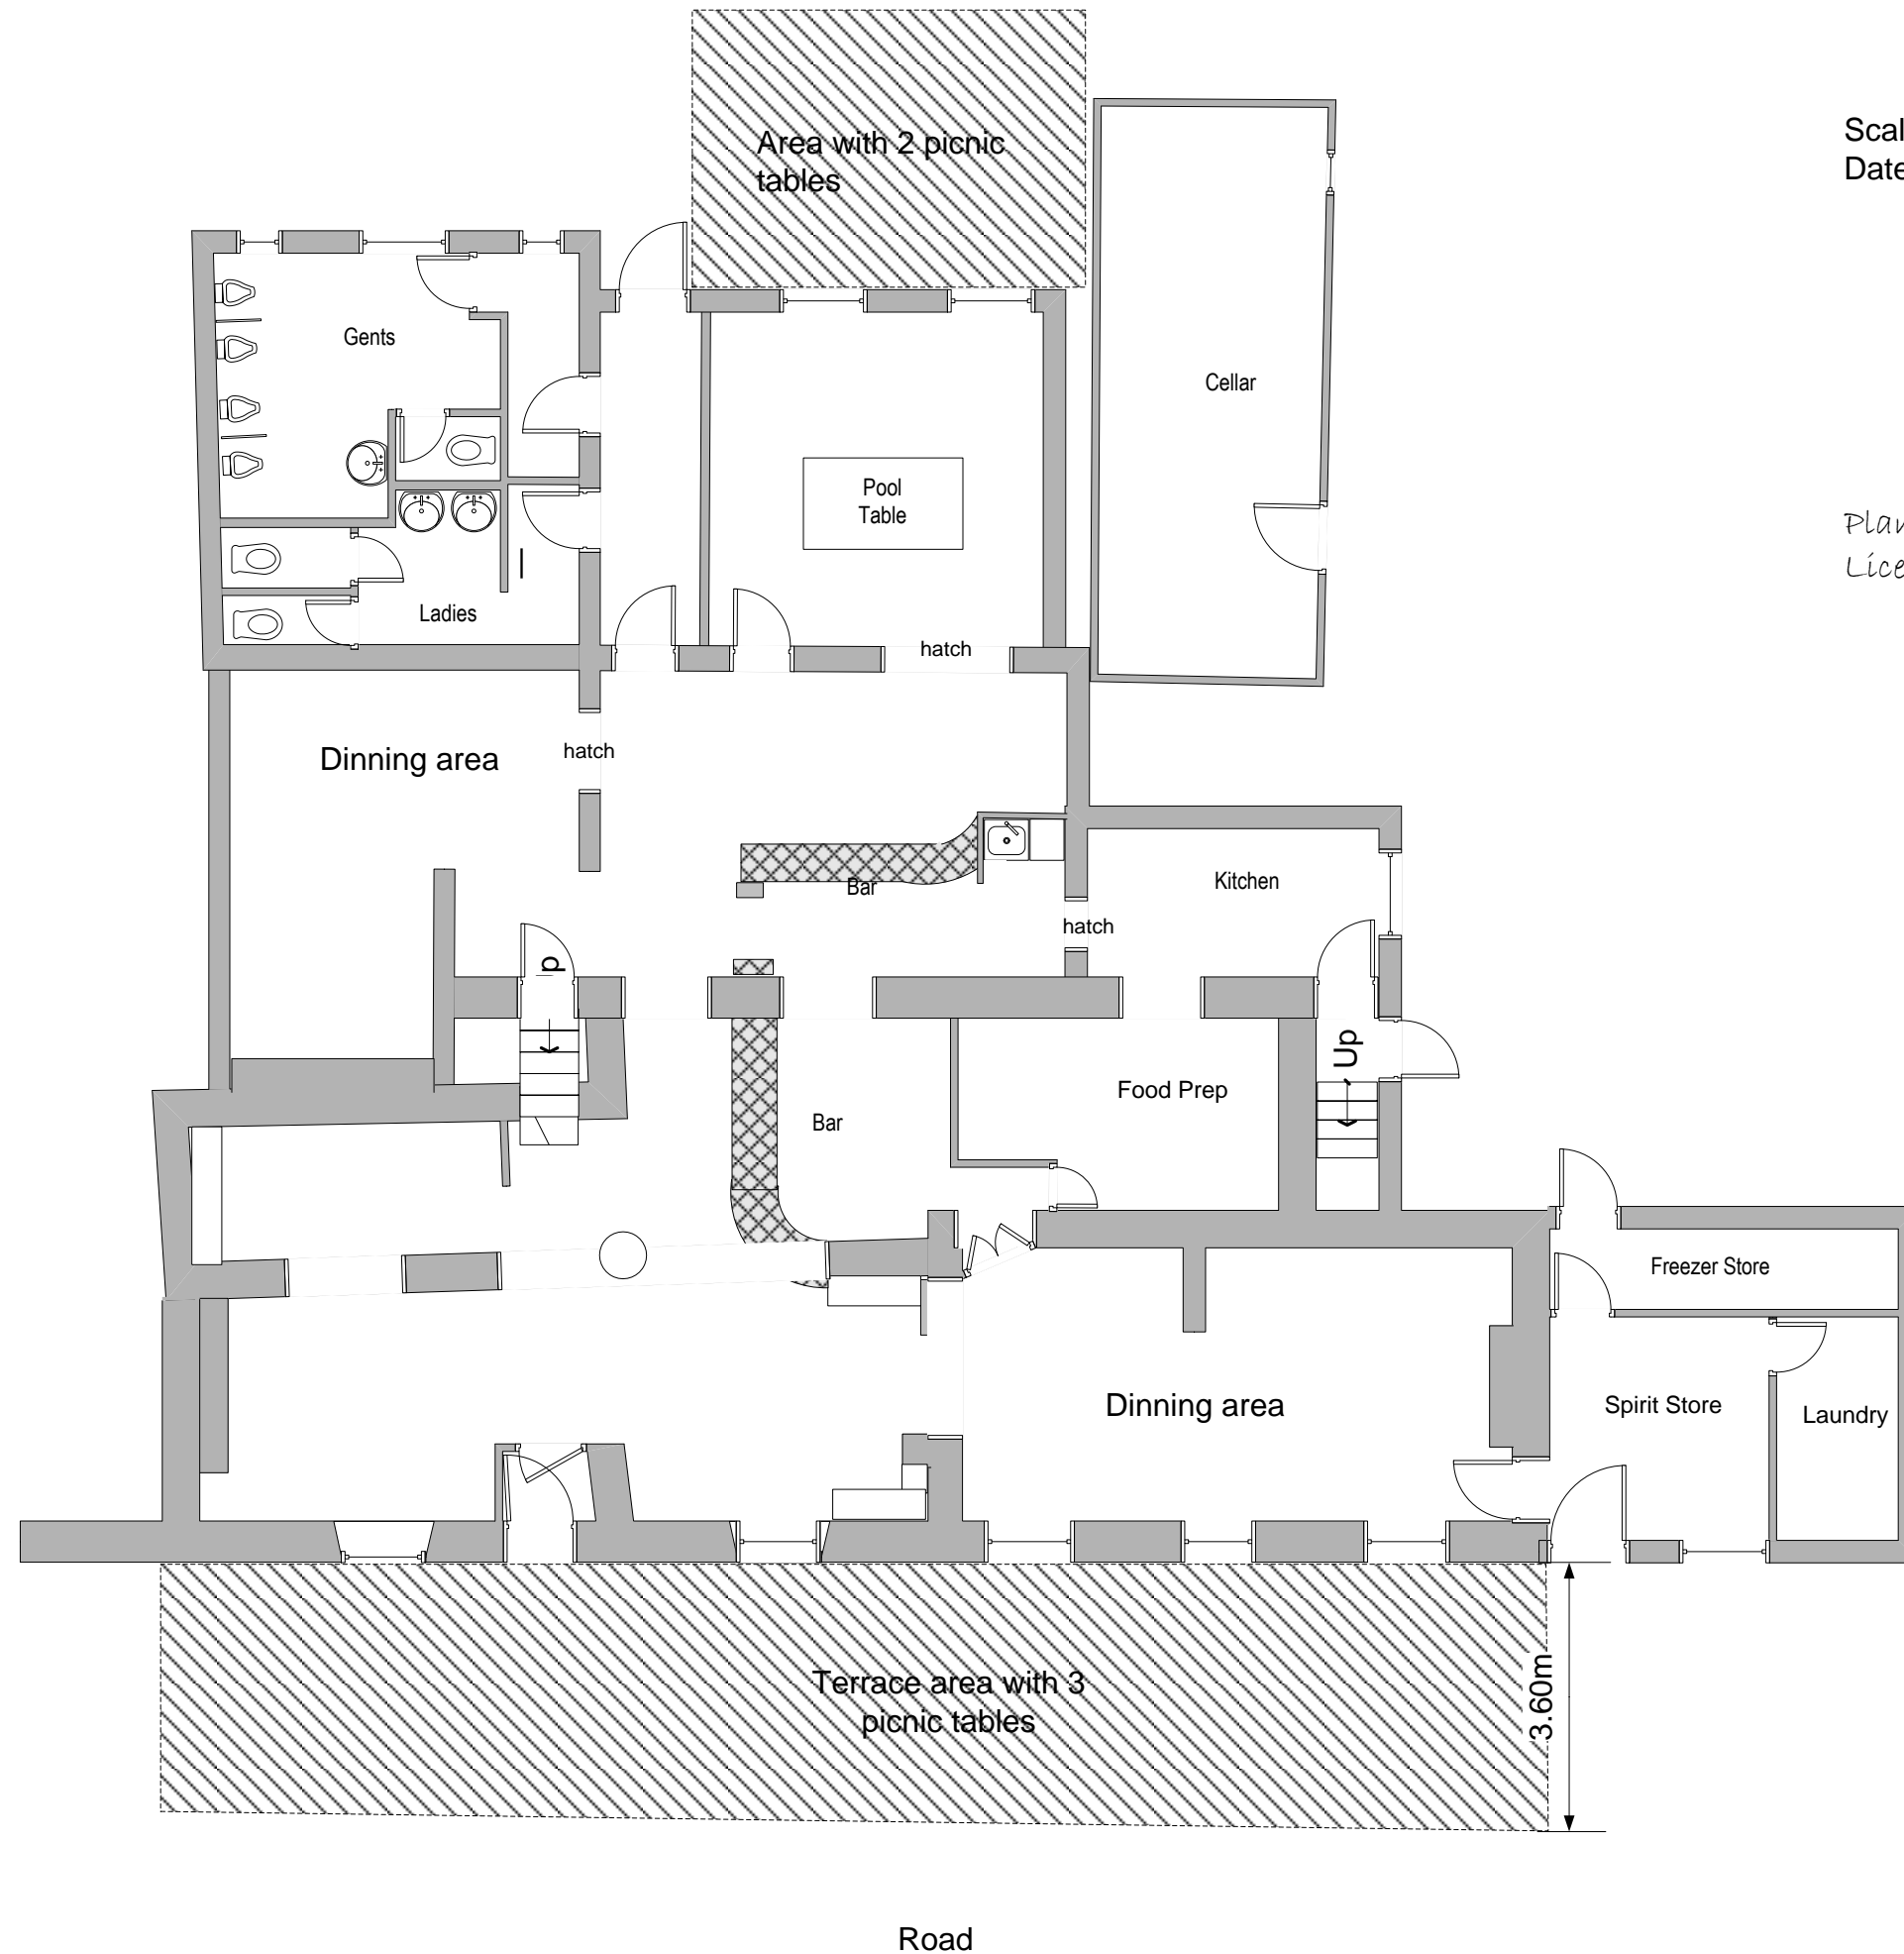

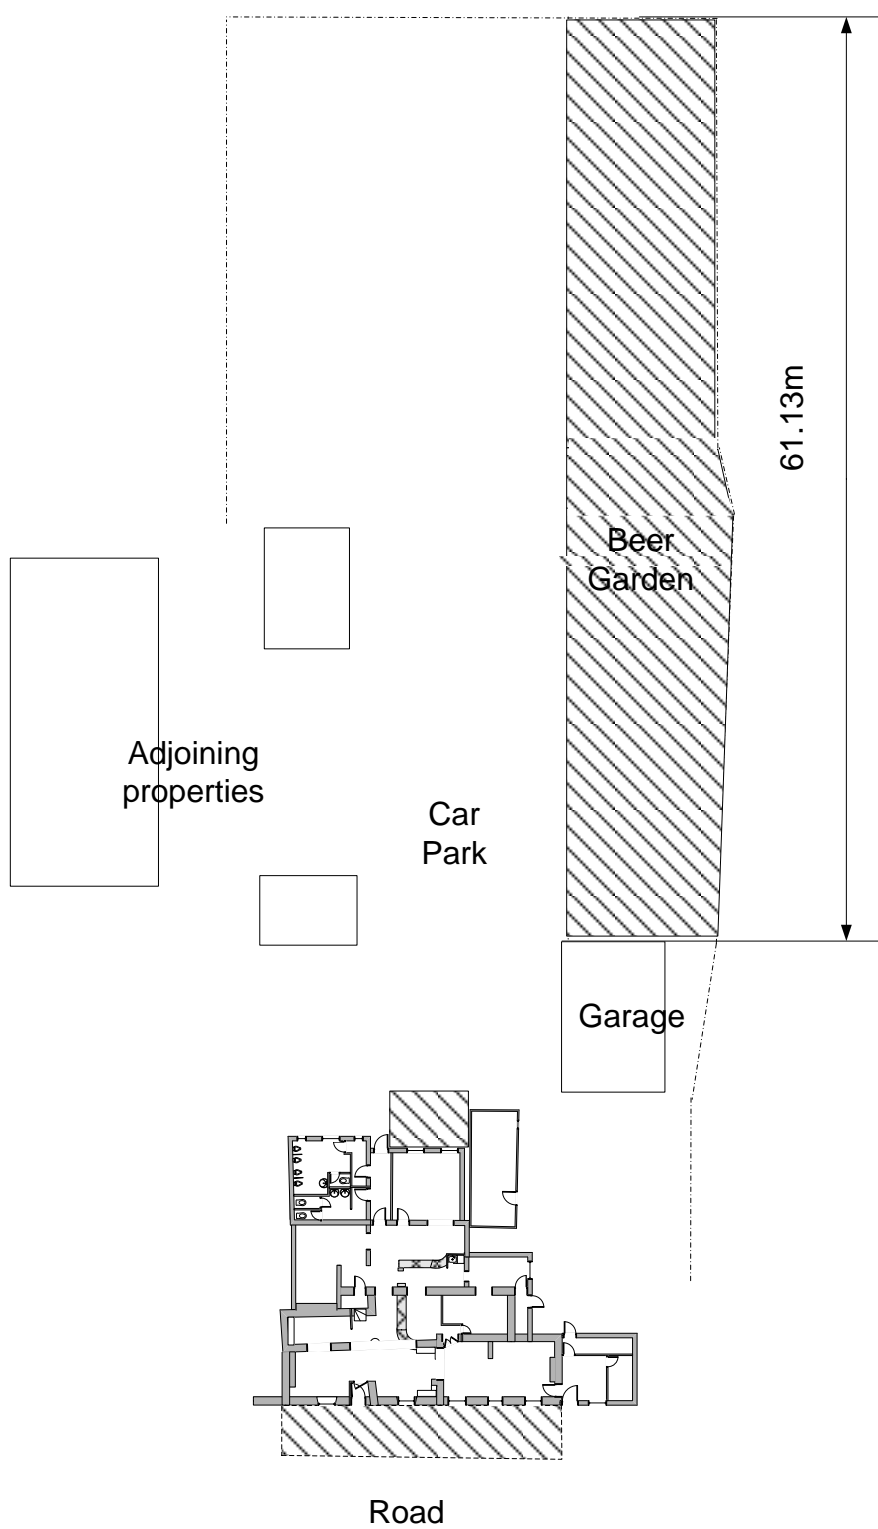

Scale 1: 500
Date drawn 21/05/05

The Blacksmiths Arms Alvington

Plan for the purposes of
Licensing Act 2003 only